

**DOCKET #:** W3177

**PROPOSED ZONING:**  
RM8-S

**EXISTING ZONING:**  
RS9

**PETITIONER:**  
Edith Collins Executor,  
for property owned by Same

**SCALE:** 1" represents 400'

**STAFF:** Roberts

**GMA:** 3


**ACRES:** 9.77

**NEAREST BLDG:** 63' south


**MAP(S):** 624830





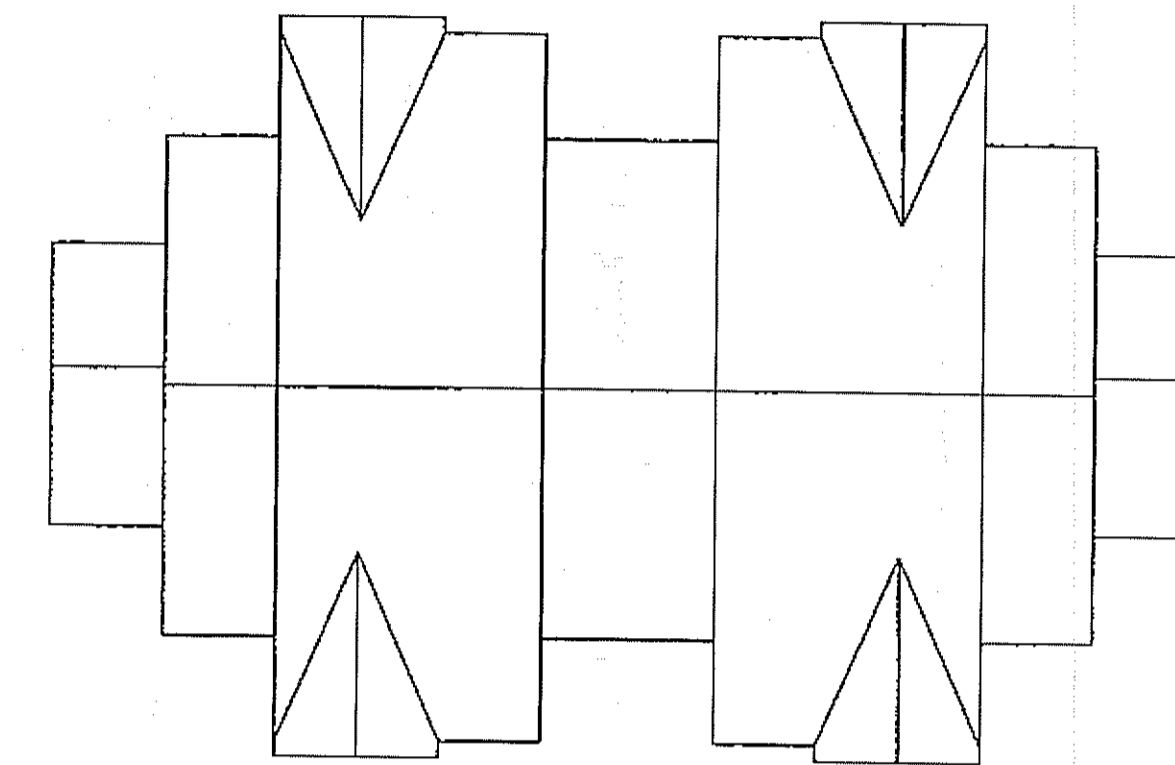


BUILDING "A" ROOF PLAN

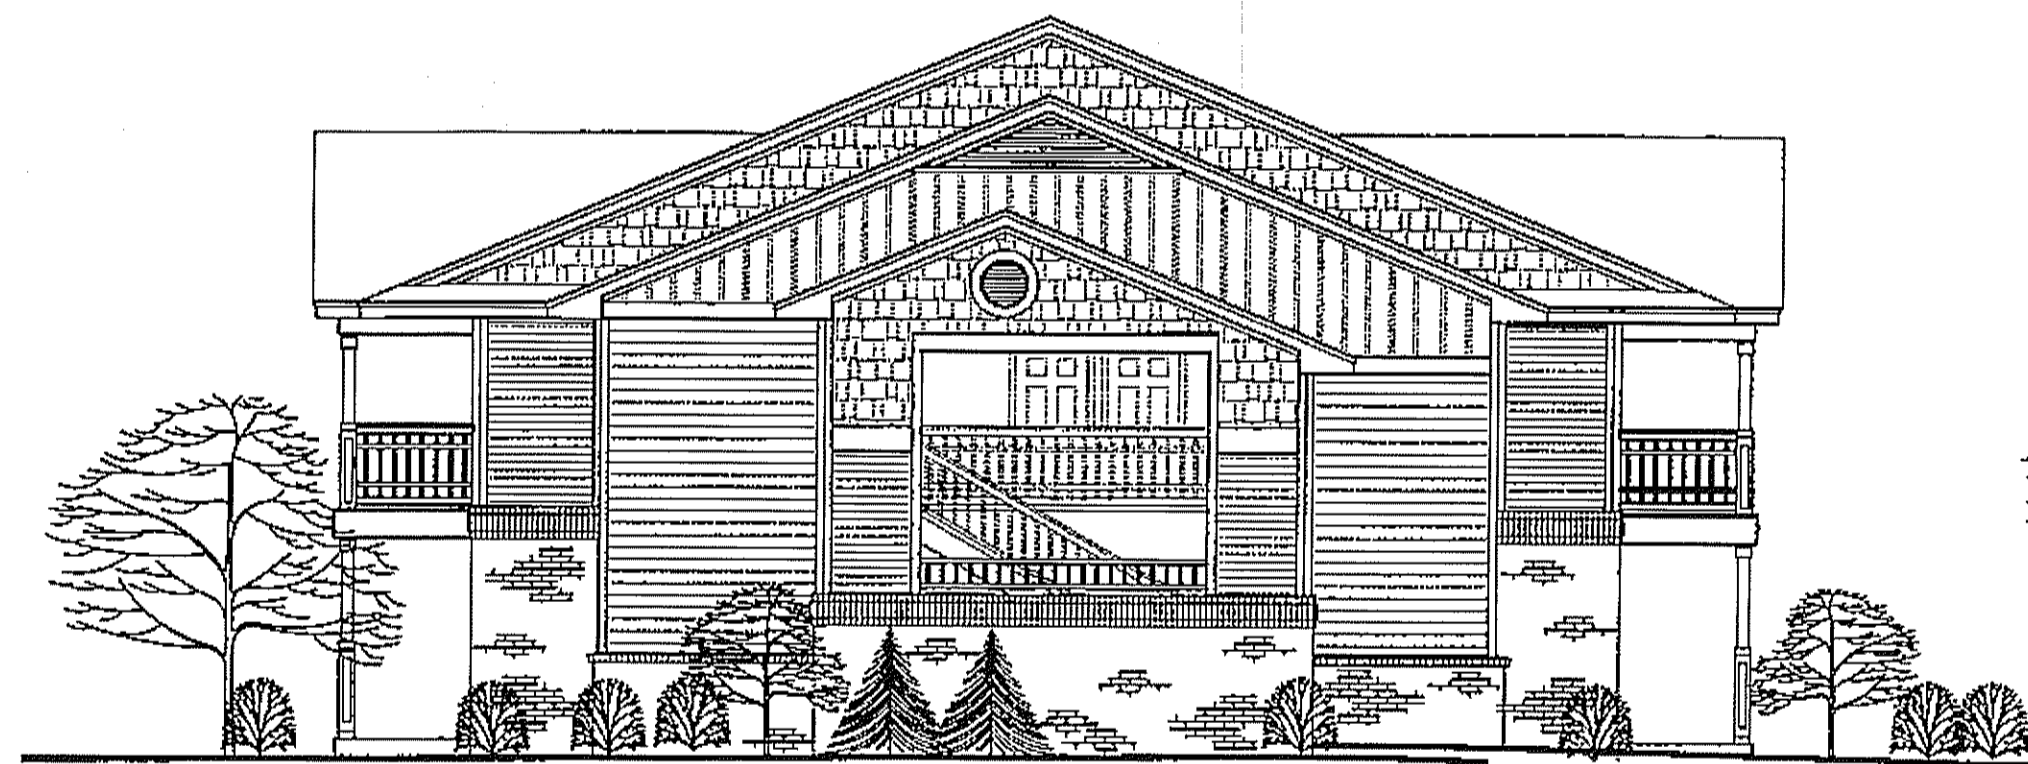

BUILDING "A" LEFT SIDE ELEVATION  
SCALE 1/16" = 1'



BUILDING "A" FRONT ELEVATION  
SCALE 1/16" = 1'

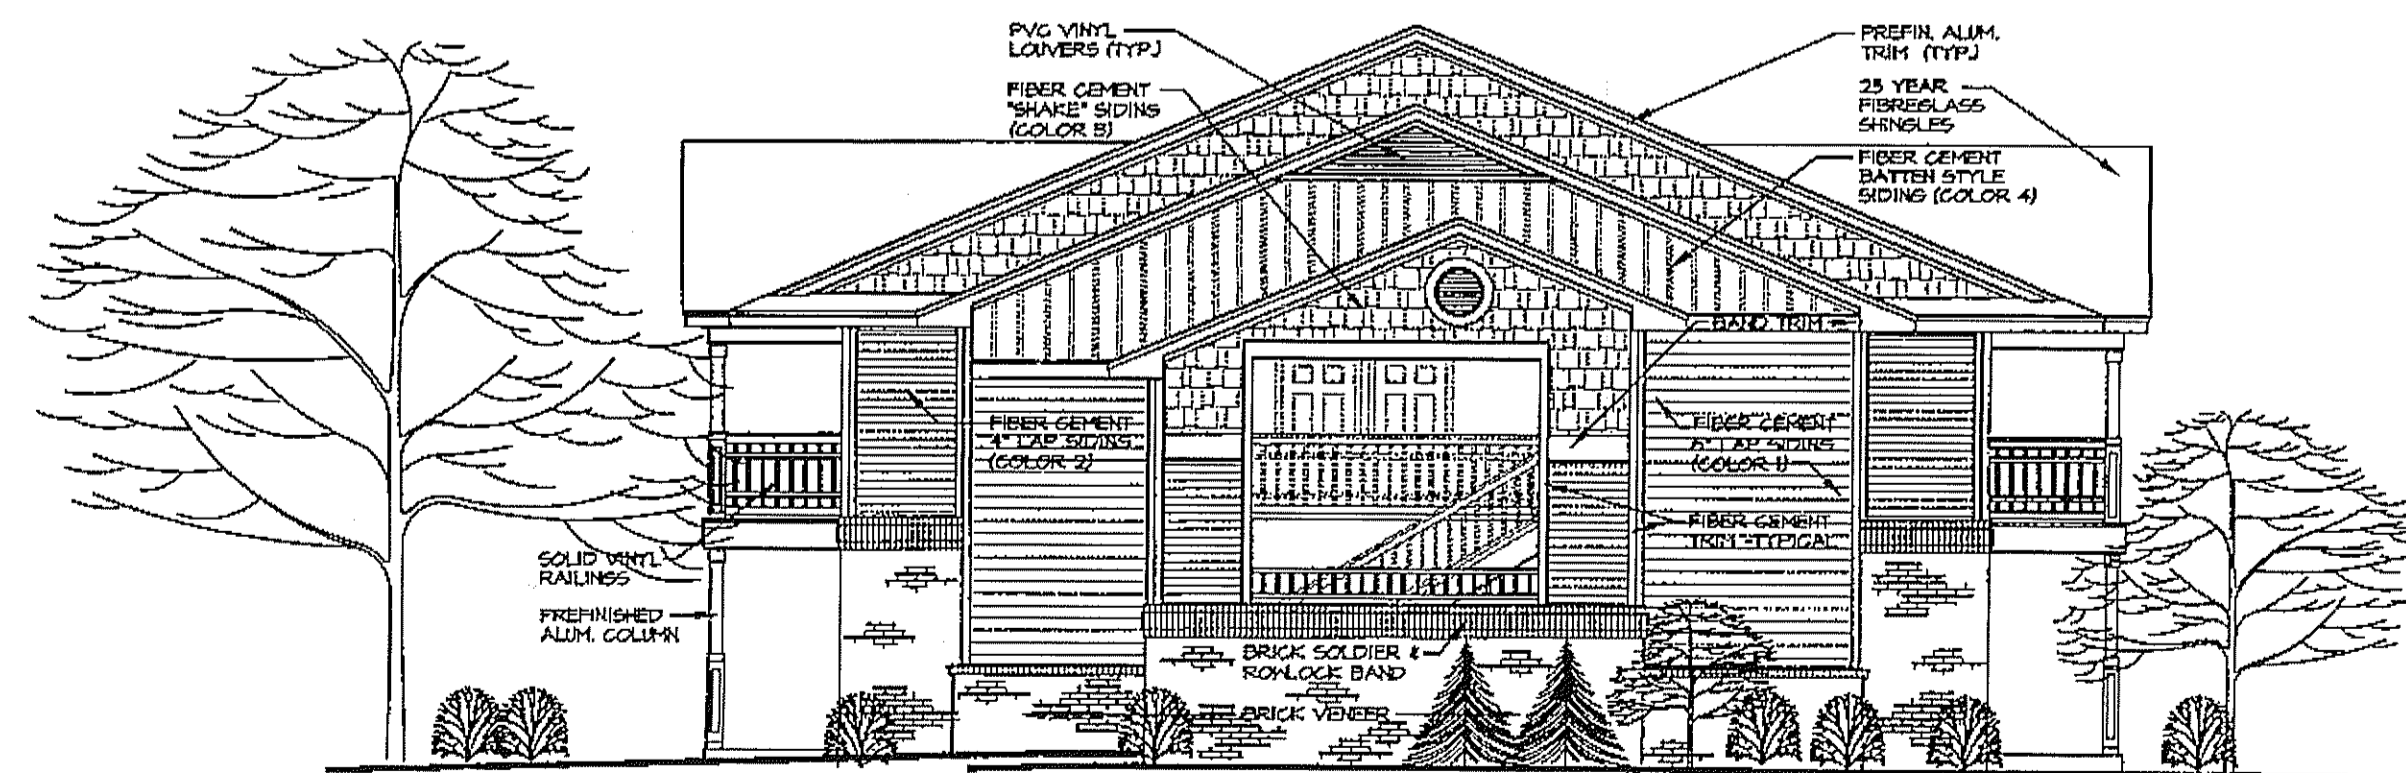

BUILDING "A" RIGHT SIDE ELEVATION  
SCALE 1/16" = 1'



BUILDING "A" REAR ELEVATION  
SCALE 1/16" = 1'