

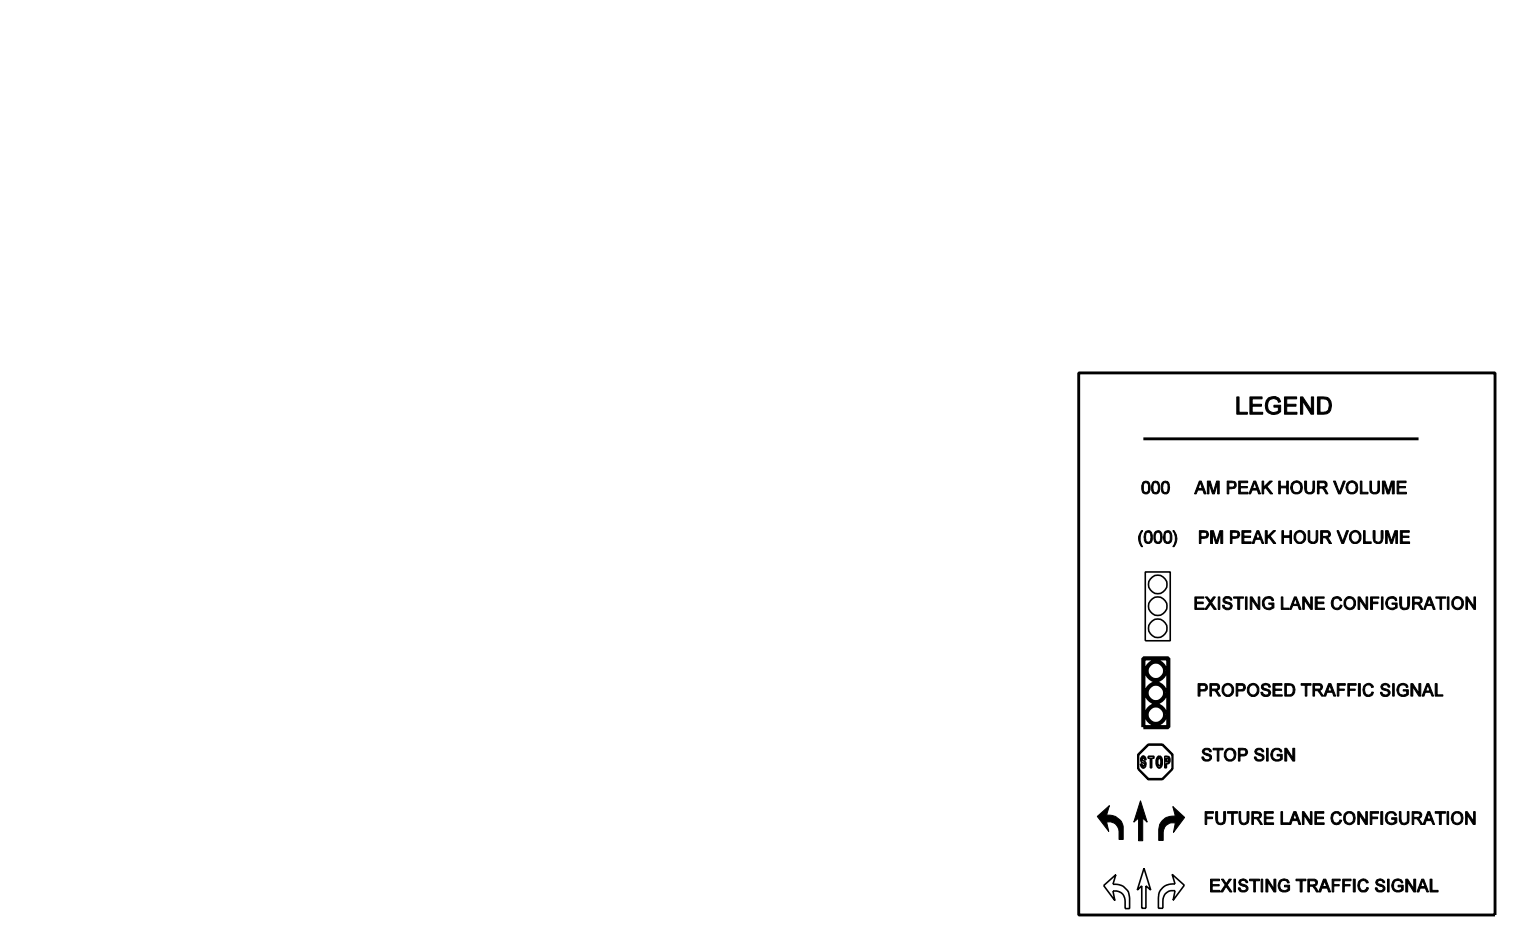
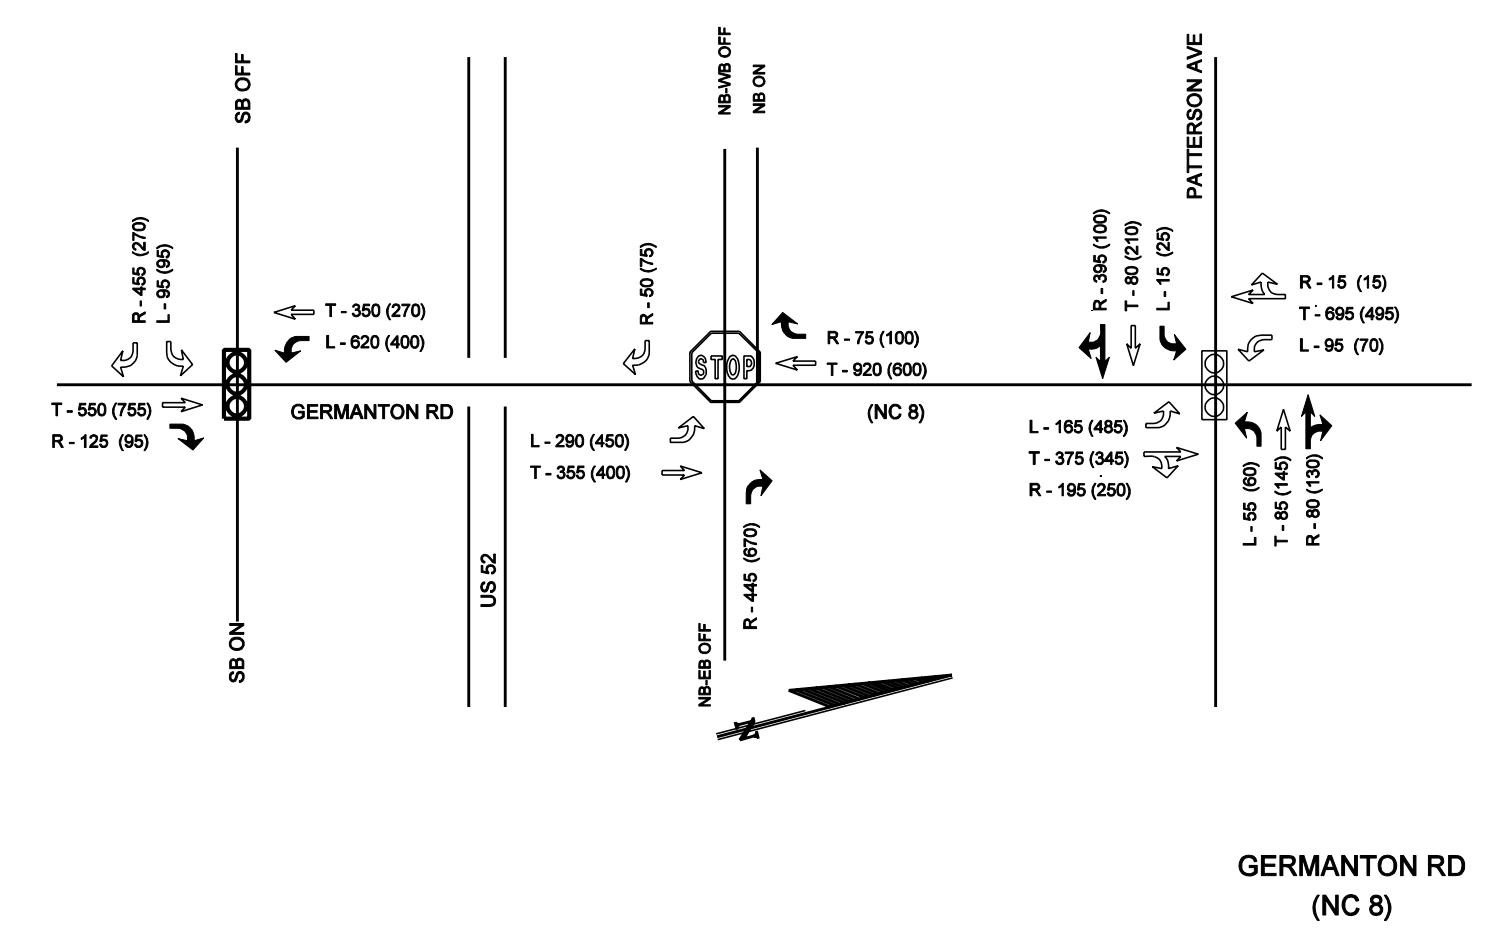
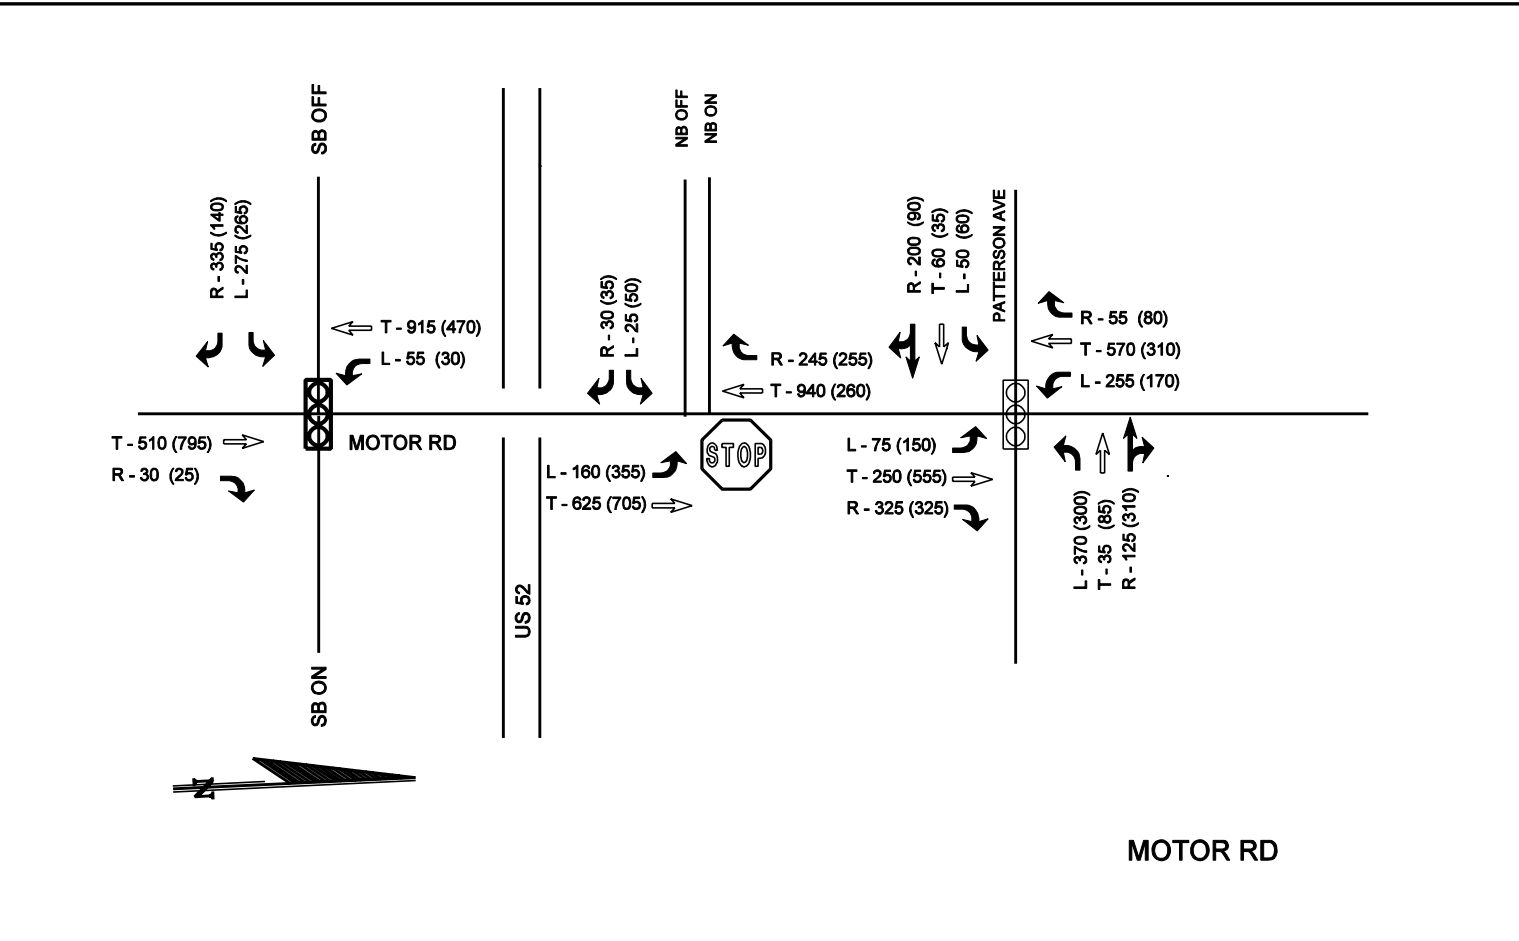
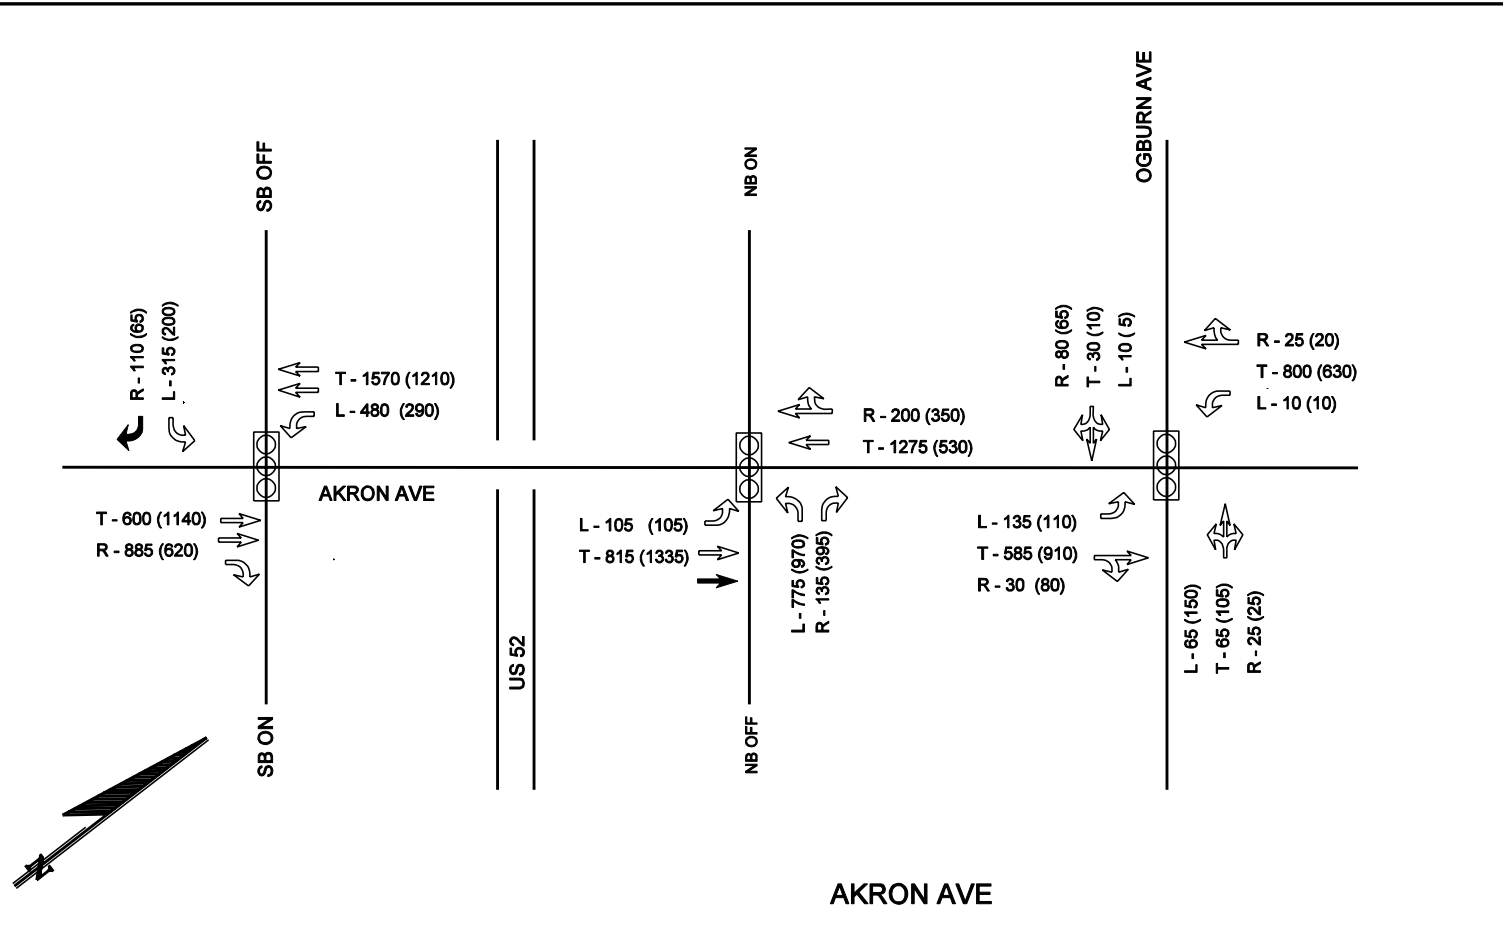


LEGEND

- 000 AM PEAK HOUR VOLUME
- (000) PM PEAK HOUR VOLUME
- EXISTING LANE CONFIGURATION
- PROPOSED TRAFFIC SIGNAL
- STOP SIGN
- FUTURE LANE CONFIGURATION
- EXISTING TRAFFIC SIGNAL

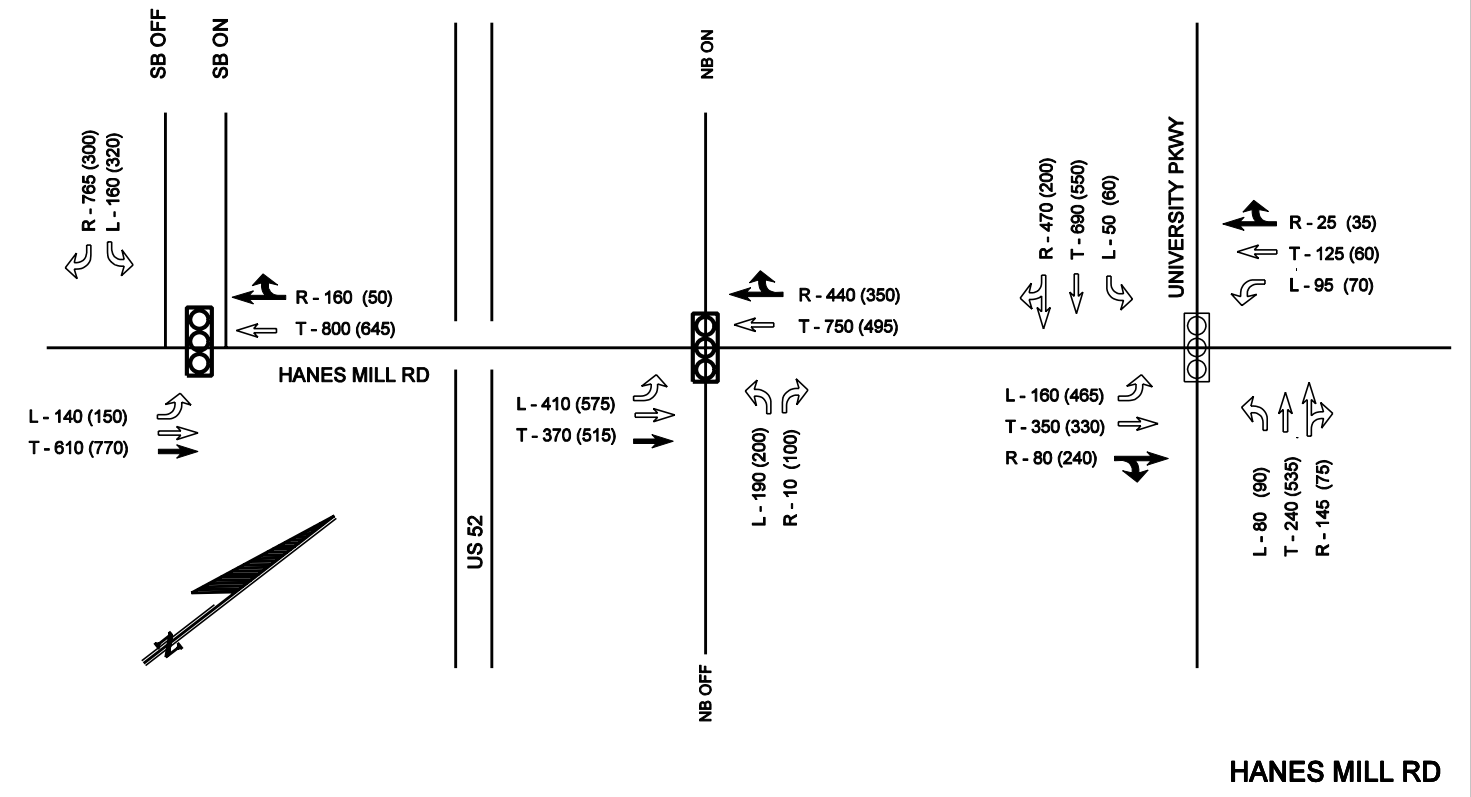

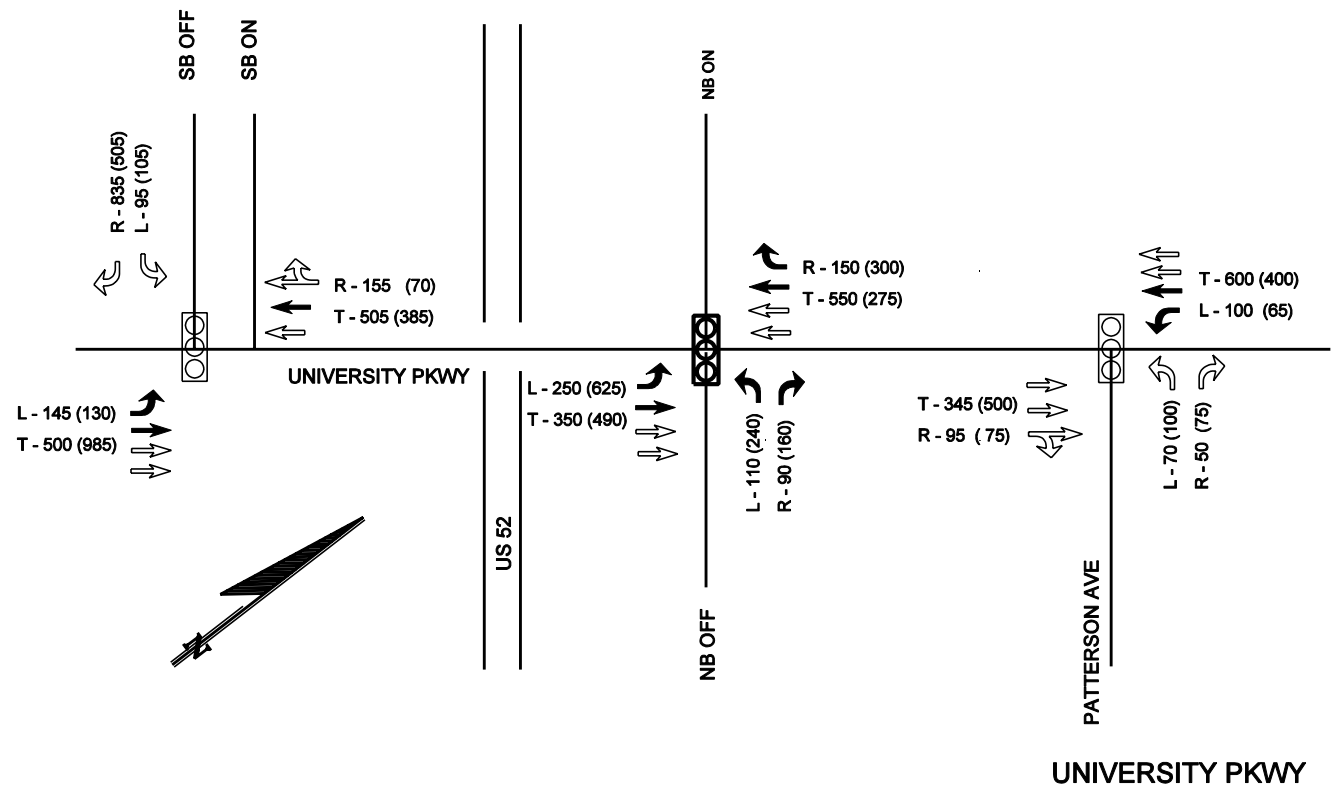

LEGEND

000	AM PEAK HOUR VOLUME
(000)	PM PEAK HOUR VOLUME
	EXISTING LANE CONFIGURATION
	PROPOSED TRAFFIC SIGNAL
	STOP SIGN
	FUTURE LANE CONFIGURATION
	EXISTING TRAFFIC SIGNAL