
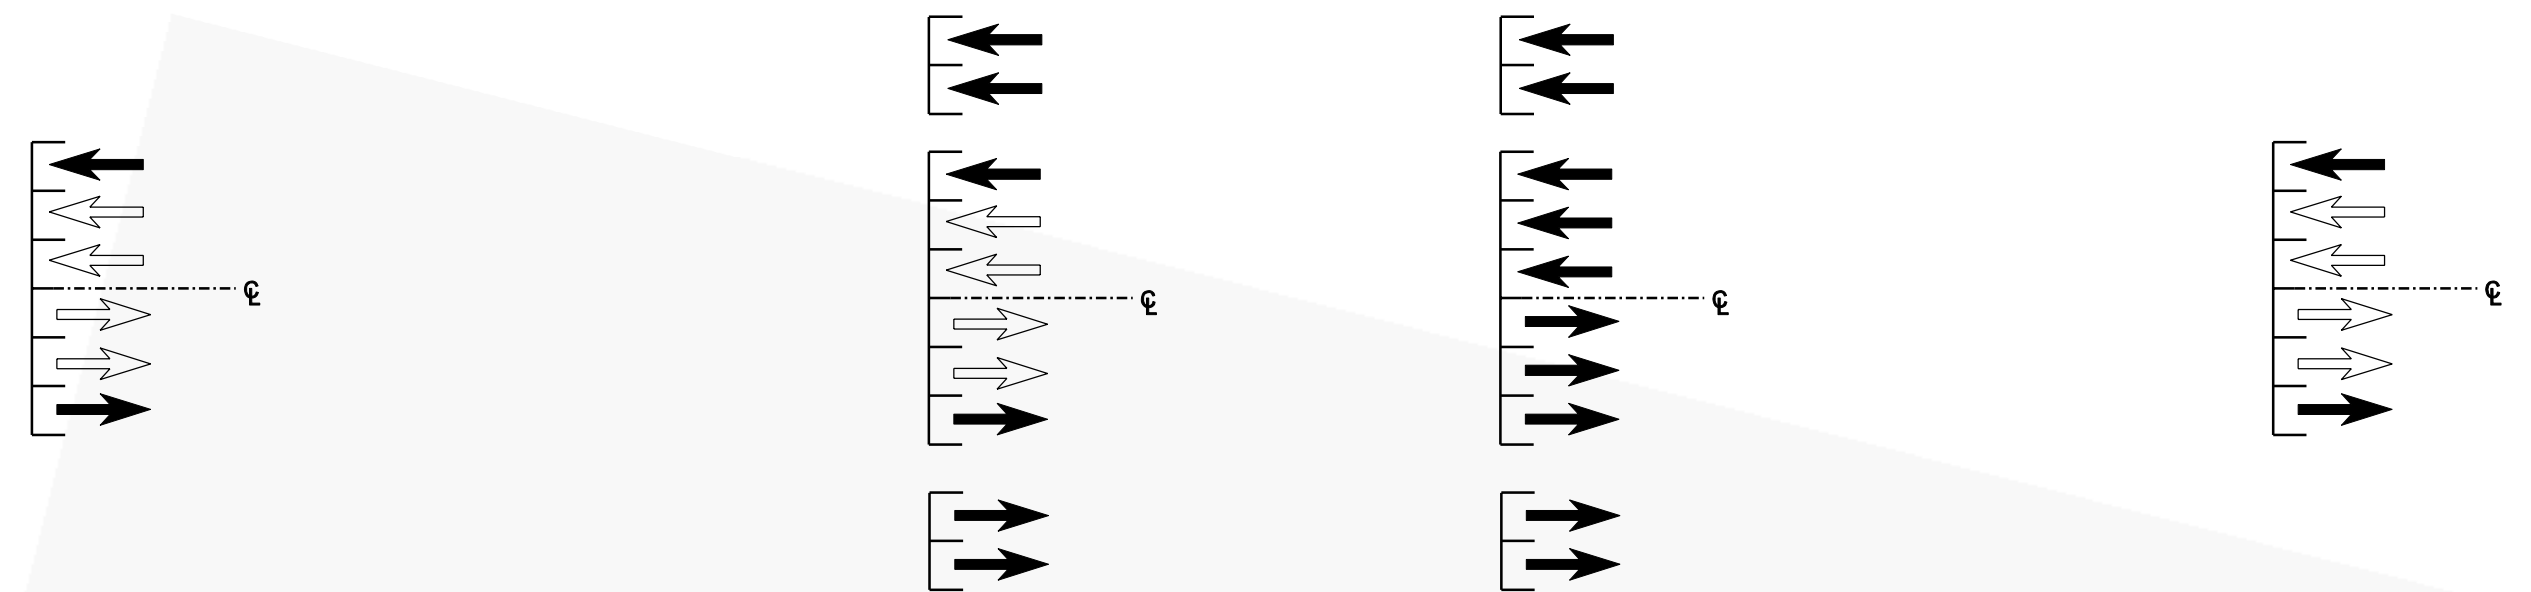
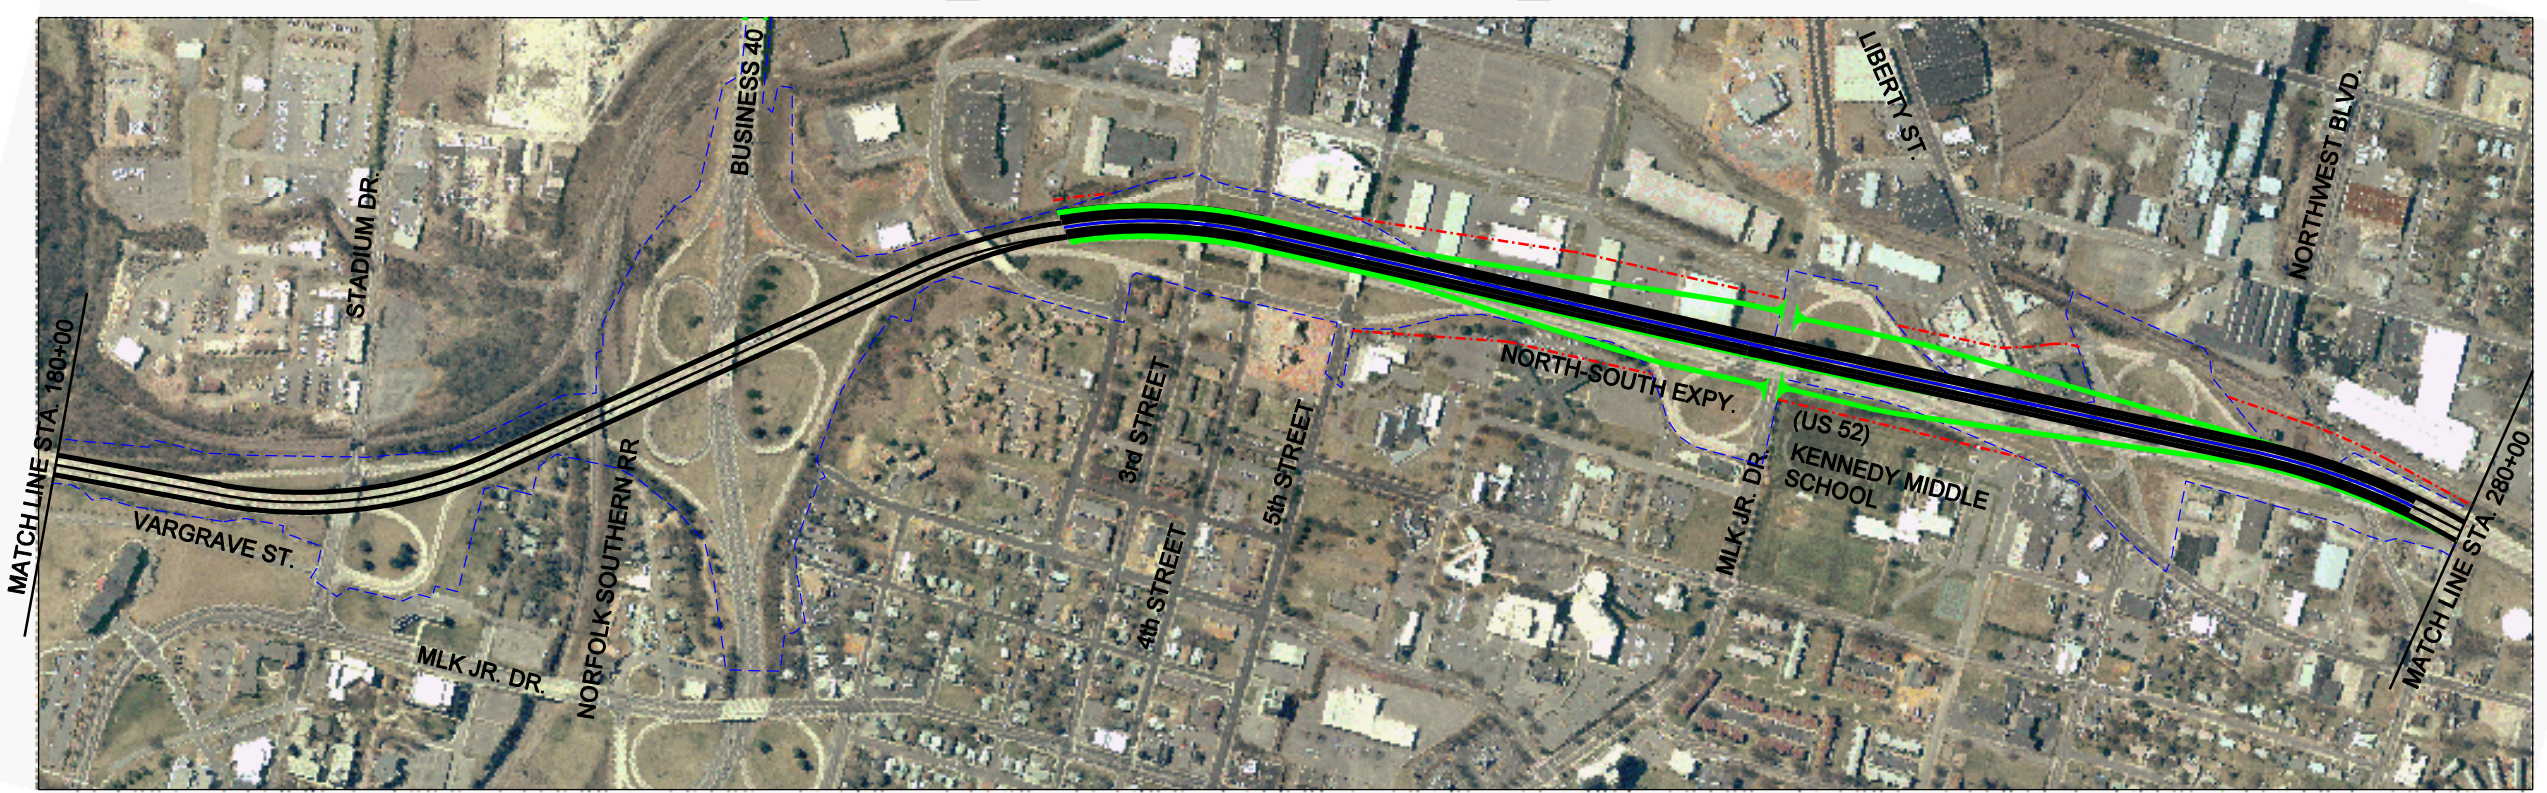


LEGEND	
	PROPOSED RW
	EXISTING RW
	LANE ADDITION
	EXISTING LANE
	PLANNED LANE

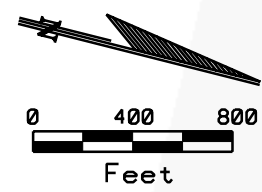

LEGEND	
	PROPOSED RW
	EXISTING RW
	LANE ADDITION
	EXISTING LANE
	PLANNED LANE