


LEGEND OF STANDARD SYMBOLS

Table listing various symbols and their corresponding utility or property features such as 'UTILITY POLE', 'ELECTRIC SERVICE', 'IRON PIPE FOUND', etc.

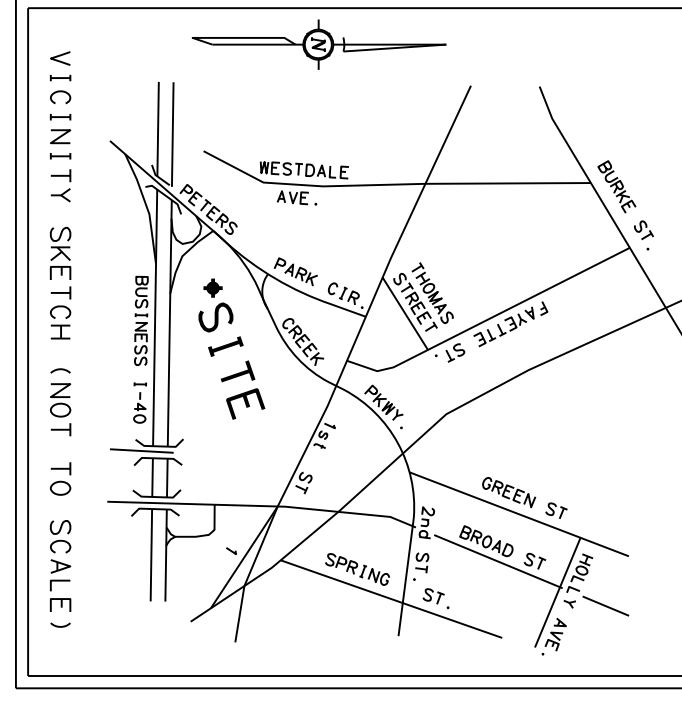

NC GRID (NAD 83)


CURVE TABLE:

Table with 4 columns: Curve ID, Stationing, Curve Length (Ch), and Radius (R). Lists curves C-1 through C-6.

LEG TABLE:

Table with 2 columns: Line ID and Length. Lists lines L-1 through L-7.


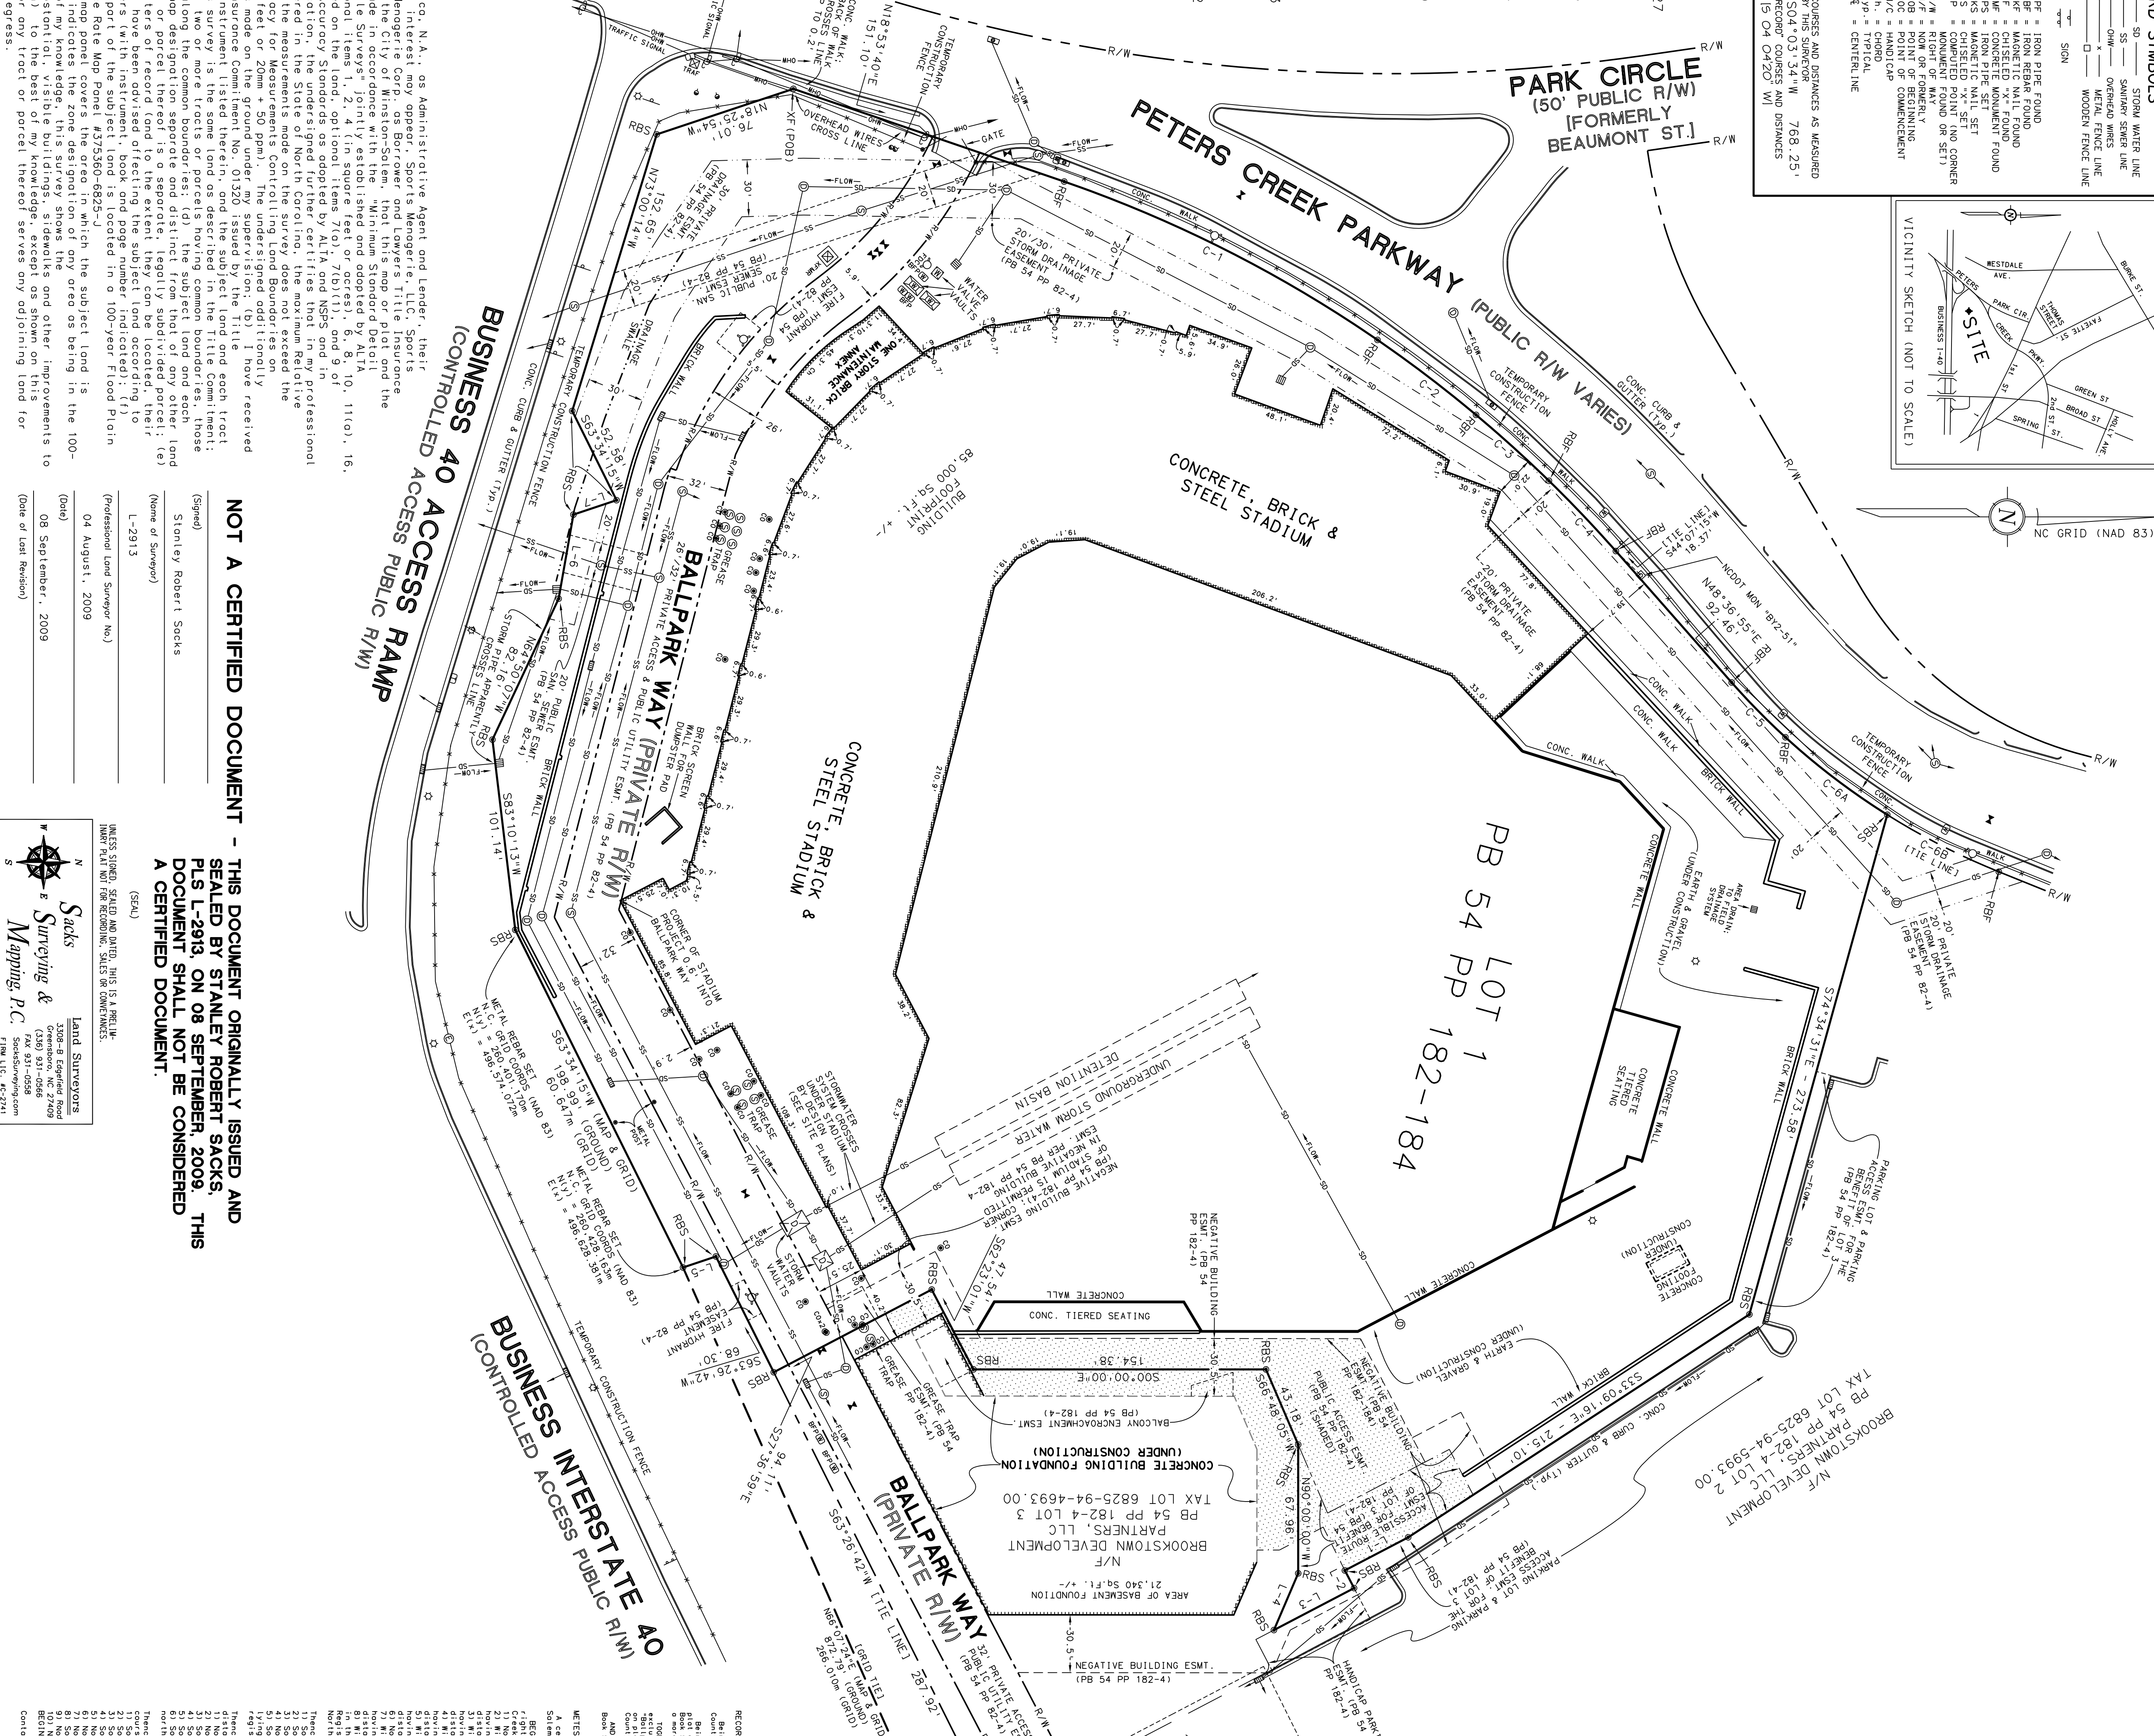

NOTES: APPARENT SOURCES OF TITLE; PROPERTY ADDRESS: 951 BALLPARK WAY; TAX MAP REFERENCE: PIN 6825-94-1668 00; ZONING: PD-5 (PREDATOR BUSINESS - SPECIAL USE PERMIT); THE RIGHTS OF WAY OF BEAUMONT ST. ... ALL DEEDS AND MAPS NOTED HEREIN WERE USED AS REFERENCES...

DATE: 09 SEP 2009; DRAWING FILE NAME: HDWM91-ATL.DWG